


平面図

三好市東祖谷桧尾
S=1/500

幅杭座標一覧		
点名	X座標	Y座標
L001	92924.751	35800.524
L2	92928.852	35796.407
L3	92935.482	35803.535
L4	92943.538	35809.003
L002	92950.826	35813.502
L5	92951.816	35814.113
L6	92960.675	35818.166
L7	92969.158	35822.921
L8	92976.239	35826.403
L9	92987.123	35830.341
L10	92996.564	35832.885
L11	93005.725	35837.582
L12	93009.602	35839.053
R001	92981.721	35840.508
R1	92981.515	35841.053
R2	92982.951	35841.590
R3	92992.599	35844.842
R002	92996.620	35845.937
R4	93001.850	35848.194
R003	93005.144	35849.515
R5	93010.815	35851.789
R6	93019.356	35856.293
R7	93028.241	35860.192
R9	93036.236	35865.660
R9	93043.994	35871.648
R004	93058.149	35842.095
R005	93057.438	35841.407
R10	93056.236	35840.236
R11	93051.594	35833.839
R12	93047.964	35834.355
R13	93038.745	35830.454
R14	93031.134	35823.223
R15	93022.123	35816.872
R16	93011.220	35818.459
R17	93001.144	35818.289
R18	92991.659	35815.819
R19	92984.208	35810.041
R20	92976.989	35803.947
R21	92970.071	35797.229
R22	92964.177	35789.091
R006	92961.174	35785.336
R007	92944.810	35762.996
R28	92946.161	35761.772
R008	92940.981	35763.530

基準点座標一覧		
点名	X座標	Y座標
B1S01517-1	93149.837	35784.259
B1S01517-2	93124.840	35812.242
B1S01517-3	93099.344	35835.732
B1S01517-4	93081.079	35881.058
B1S015110-1	93061.092	35917.823
B1S015111-1	92945.733	35731.799
B1S015111-2	92965.293	35730.052
B1S015111-3	92986.401	35762.739
B1S015112-1	92956.184	35827.370
B1S015112-2	92921.995	35896.884
B1S015112-3	92922.755	35784.784
B1S015411-1	93089.744	35811.971
B1S015411-2	93055.823	35789.833
B1S015411-3	93041.385	35750.023
B1S015411-4	93037.292	35794.082
B1S015417-1	92956.957	35796.095
B1S015417-2	92982.656	35821.131
B1528	92935.857	35765.356
B15215	93027.027	35846.341
T-2	92981.759	35838.693
T-3	93017.062	35848.447
T-4	93038.664	35861.913
T-5	93064.498	35895.432
T-6	92967.337	35898.949
T-9	92938.410	35772.066
T-10	92920.149	35865.801
U0310311-1	92961.856	35866.491
U031	92959.723	35859.357
W031013-1	92940.149	35857.963

準拠点座標一覧		
点名	X座標	Y座標
U031	92959.723	35859.357
T-5	93064.498	35895.432
T-8	92967.337	35898.949

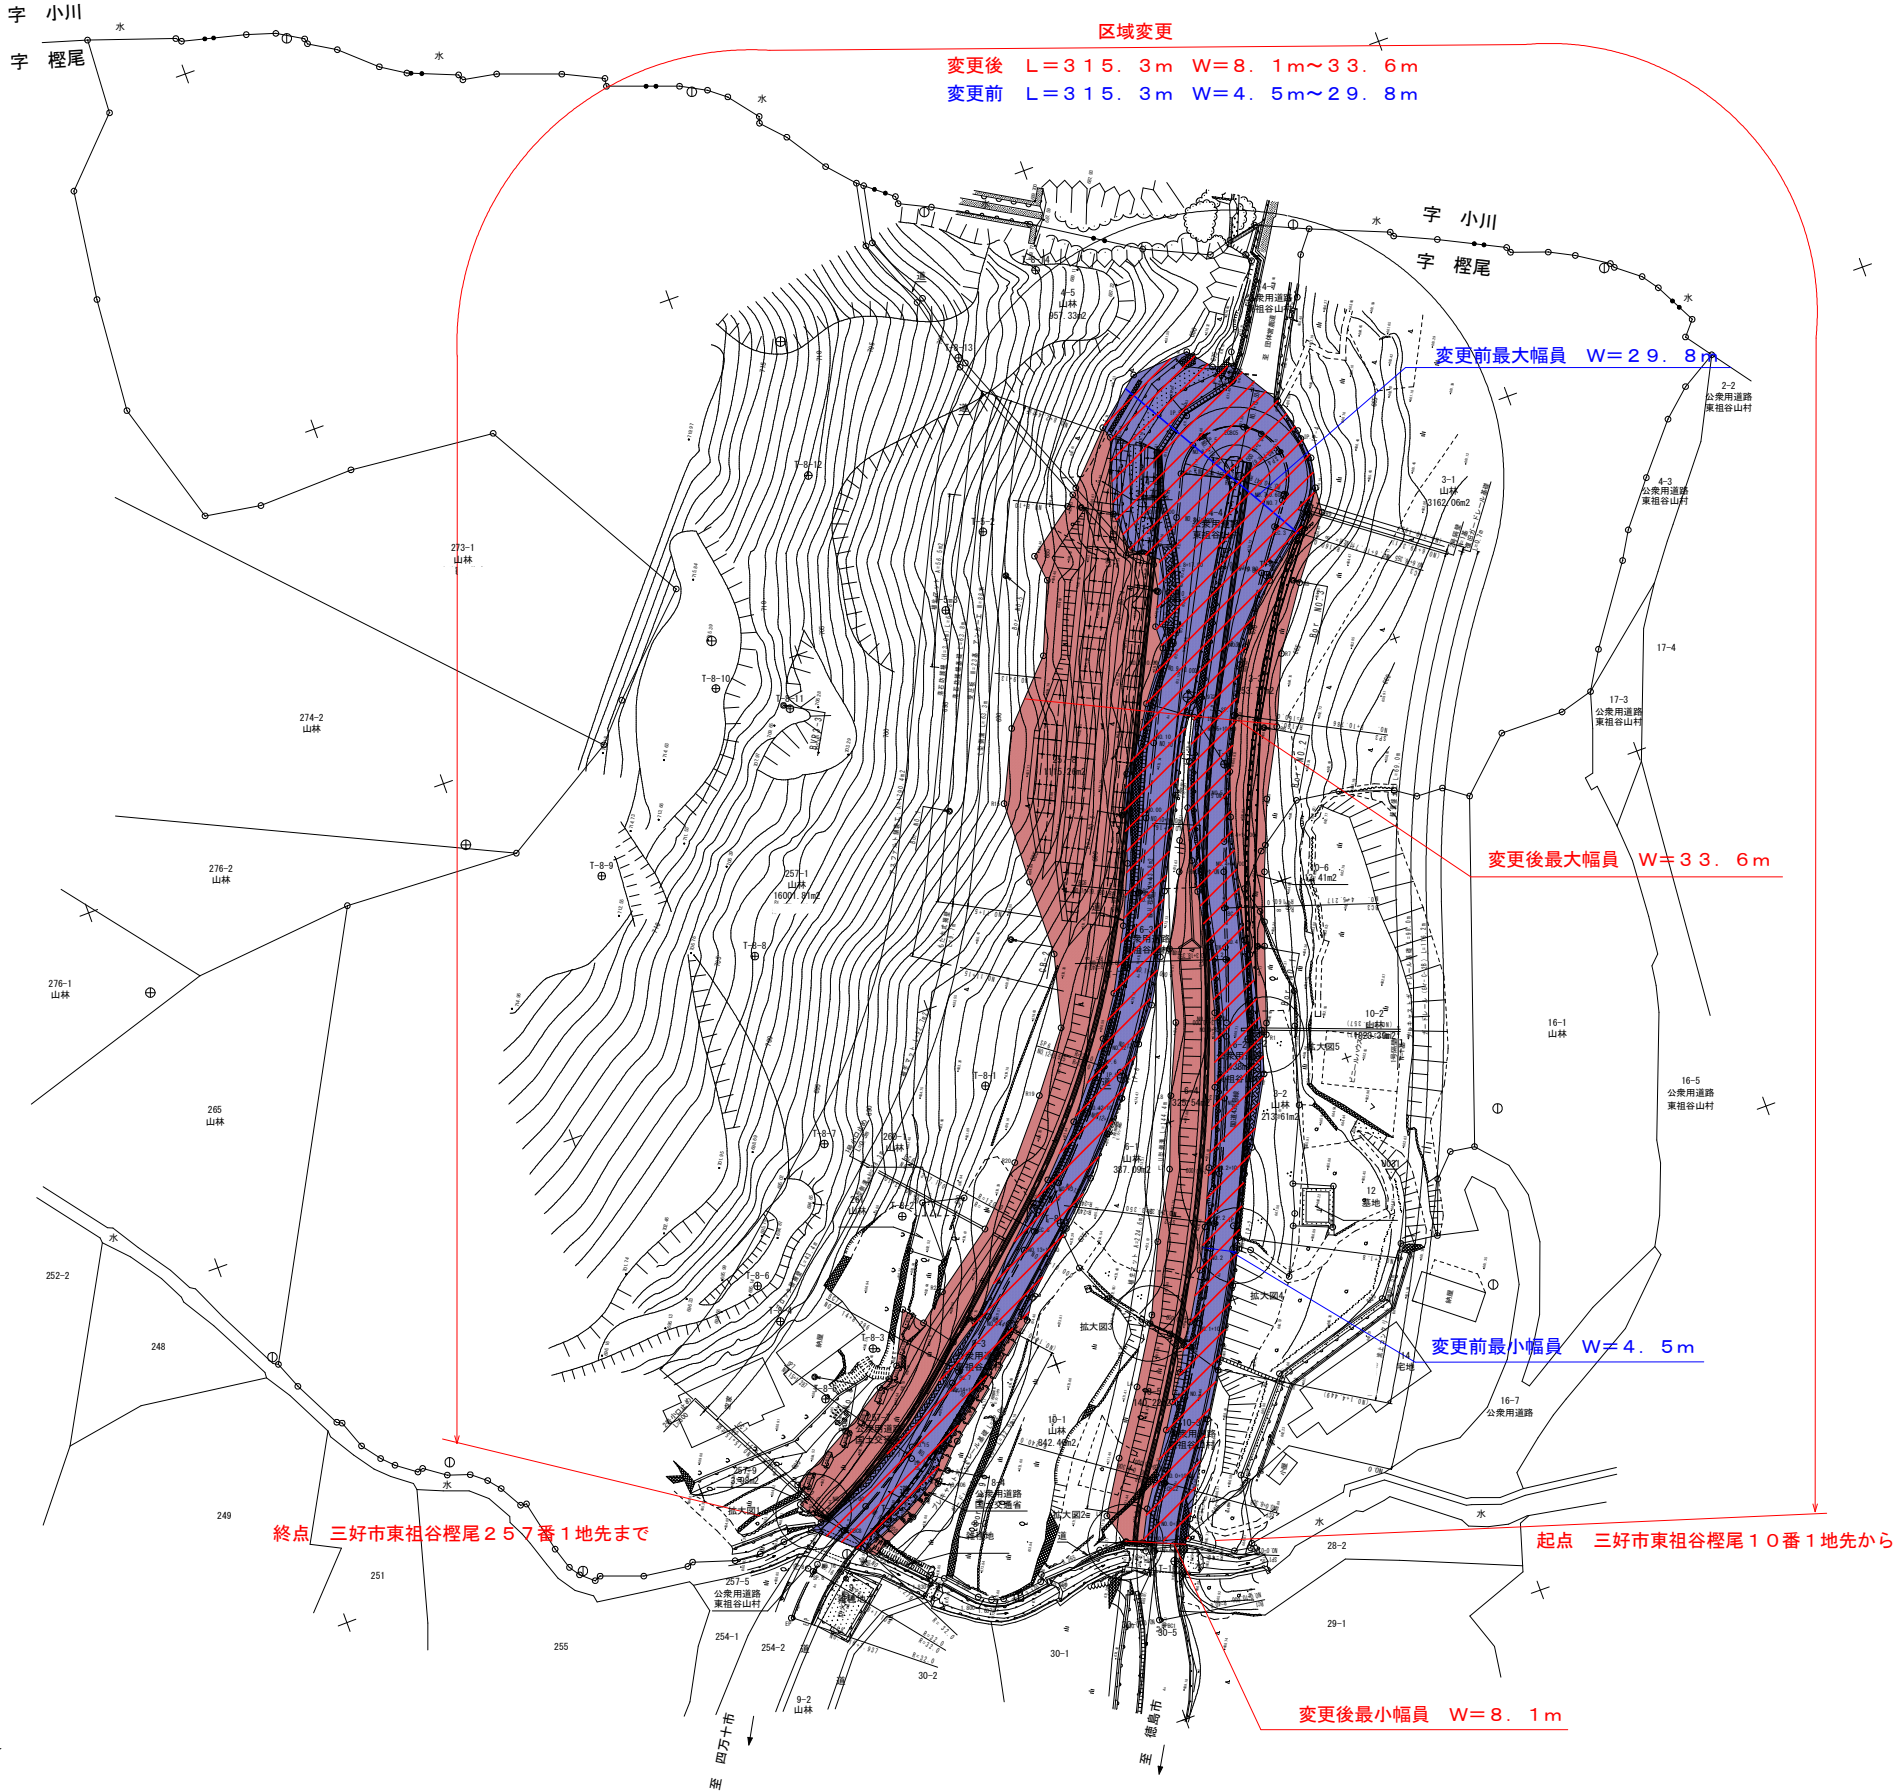

区域変更図面

工事名	R4三土 国道439号 三・東祖谷桧尾 用地測量業務		
路線名等	一般国道439号		
工事箇所	三好市東祖谷桧尾		
図面名	平面図		
縮尺	S=1:500	図面番号	1 / 6
会社名			
事業者名	徳島県三好県土整備事務所		