


平面図

S=1:250

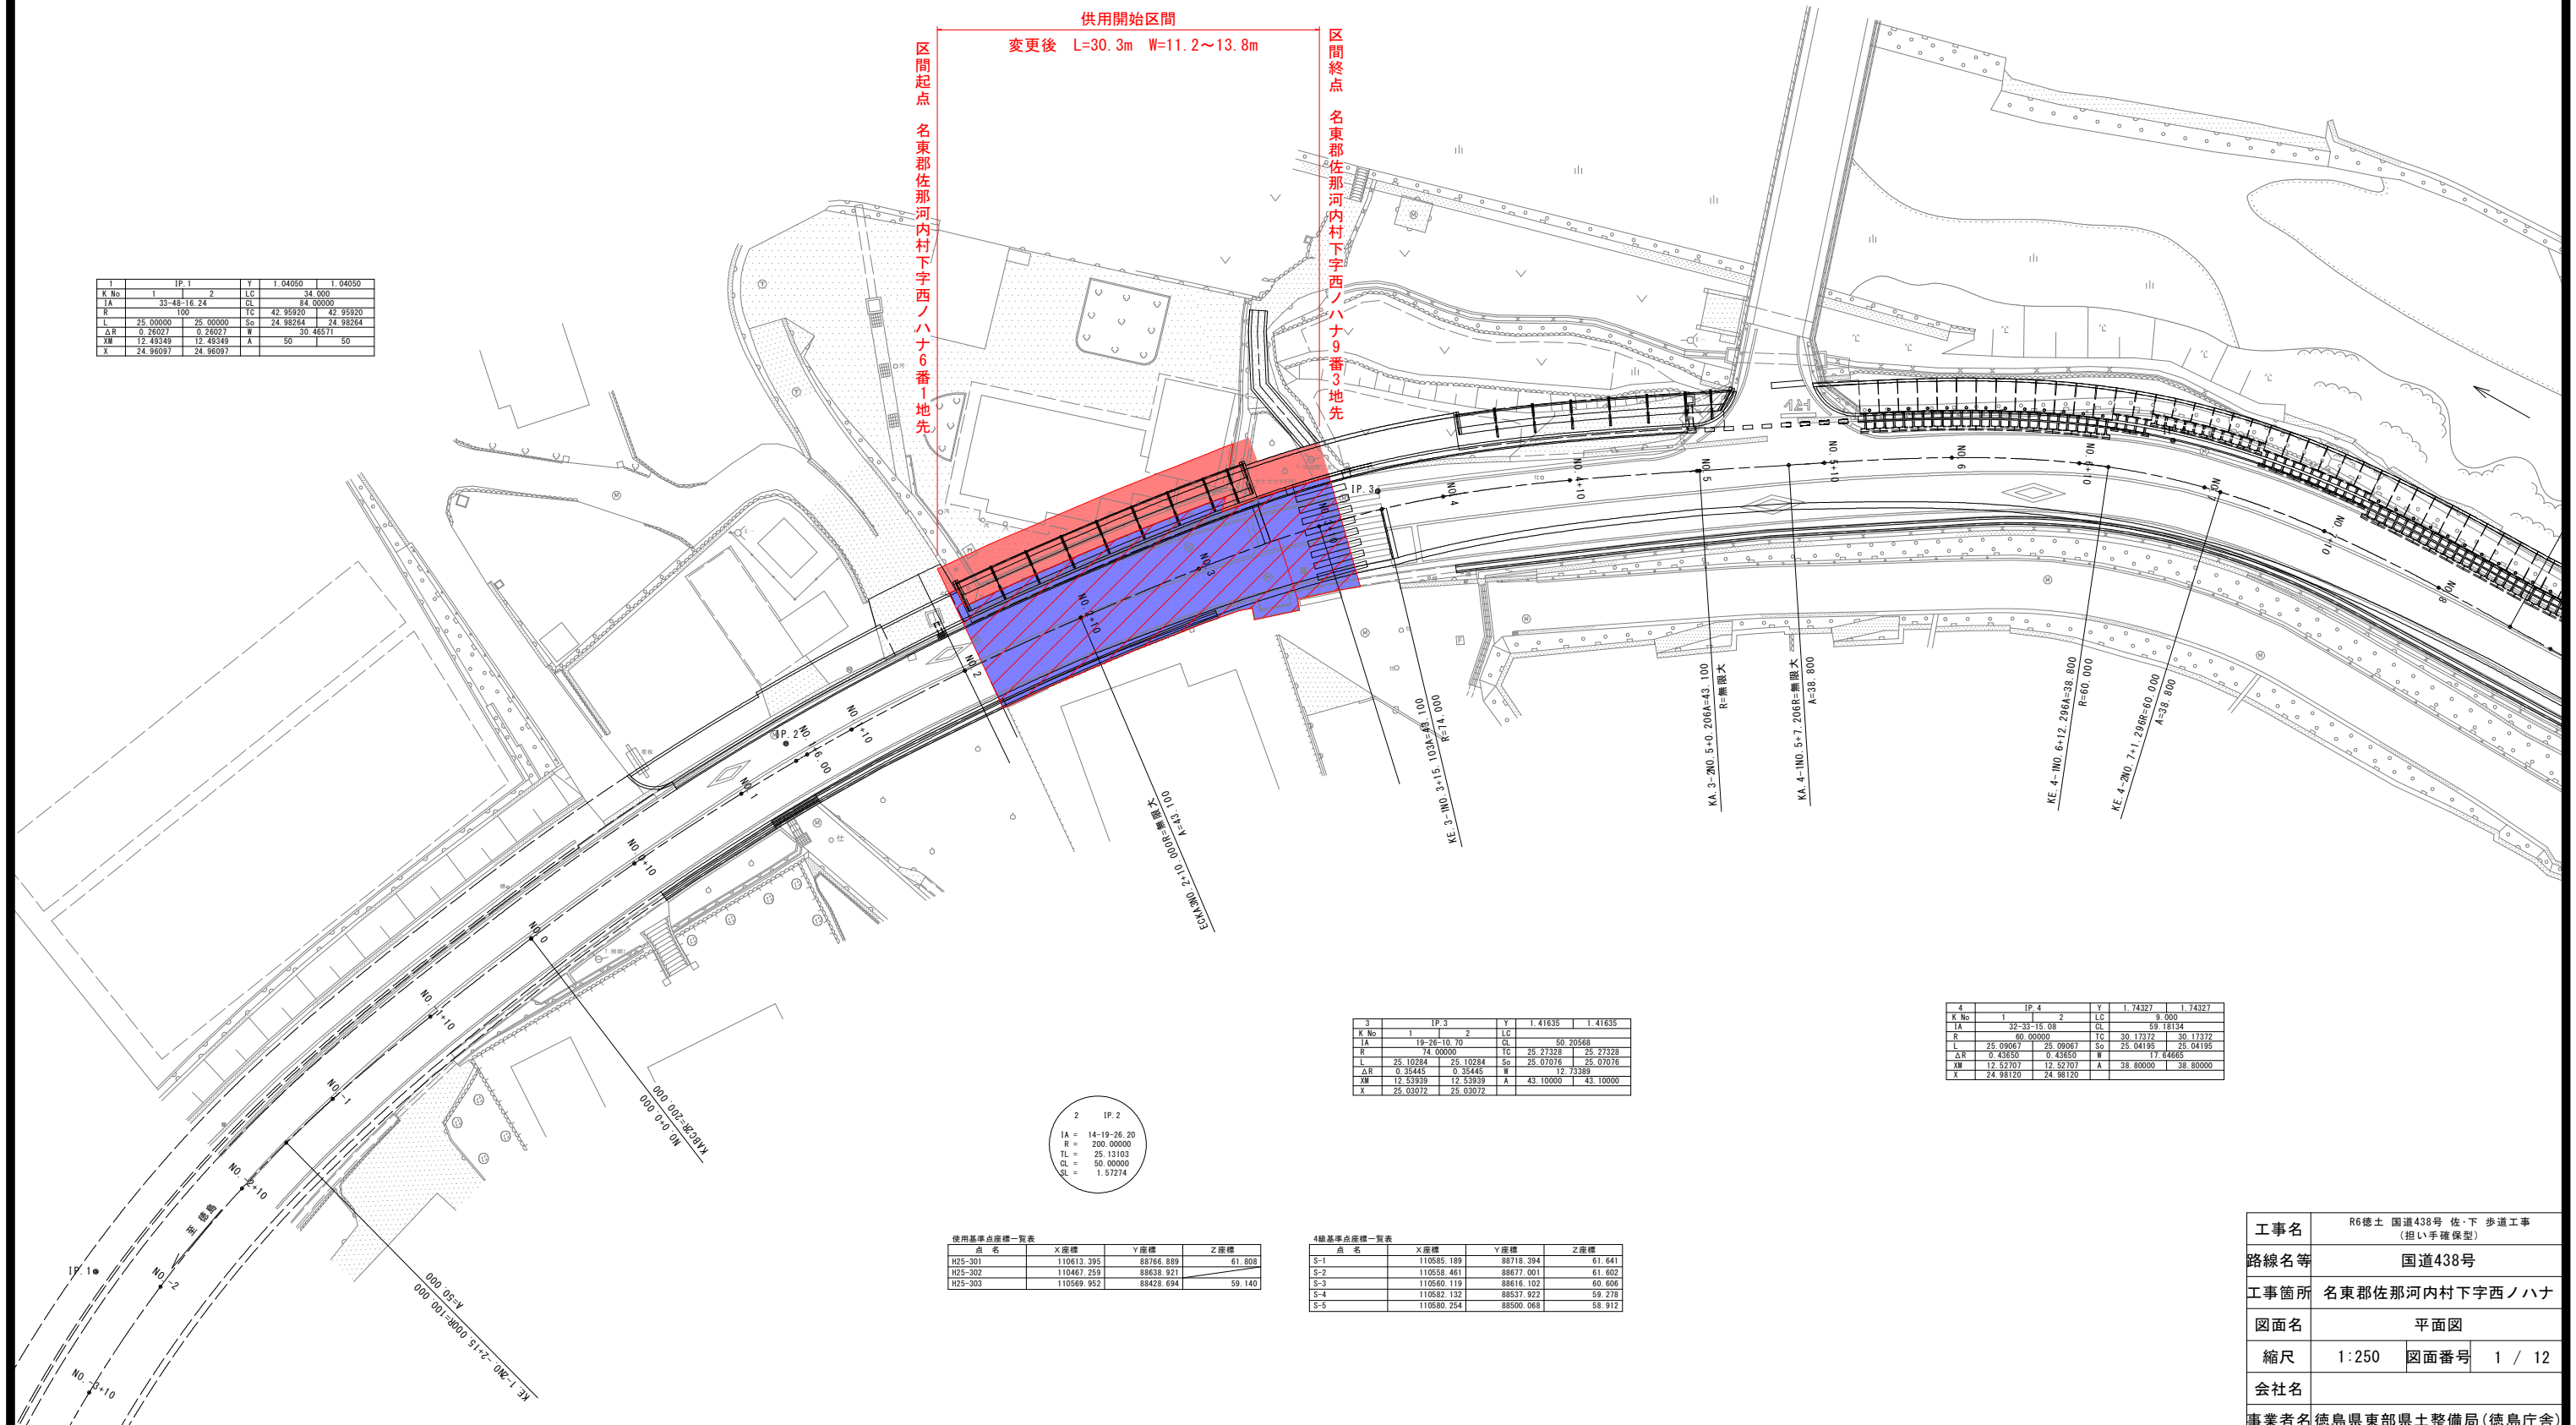

IP 1				I 04050			
K No.	1	2	LC	K No.	1	2	LC
IA	33.48-16.24		CL	84.00000			
R	100		TC	42.95920		42.95920	
L	25.00000	25.00000	Sp	24.98264		24.98264	
ΔR	0.26027	0.26027	W	30.46571			
XW	12.49349	12.49349	A	50		50	
X	24.98097	24.98097					



区間起点 名東郡佐那河内村下字西ノハナ6番1地先

供用開始区間
変更後 L=30.3m W=11.2~13.8m

区間終点 名東郡佐那河内村下字西ノハナ9番3地先

2 IP 2			
IA	14-19-26.20		
R	200.00000		
TL	25.12103		
CL	50.00000		
SL	1.57274		

使用基準点座標一覧表

点 名	X座標	Y座標	Z座標
H25-301	110613.395	88766.889	61.808
H25-302	110467.259	88638.921	
H25-303	110569.952	88428.694	59.140

3 IP 3				Y 1.41635			
K No.	1	2	LC	K No.	1	2	LC
IA	19-26-10.70		CL	50.20568			
R	74.00000		TC	25.27328		25.27328	
L	25.10284	25.10284	Sp	25.07076		25.07076	
ΔR	0.35445	0.35445	W	12.73389			
XW	12.53939	12.53939	A	43.10000		43.10000	
X	25.03072	25.03072					

4級基準点座標一覧表

点 名	X座標	Y座標	Z座標
S-1	110585.189	88718.394	61.641
S-2	110558.461	88677.001	61.602
S-3	110560.119	88616.102	60.606
S-4	110582.132	88537.922	59.278
S-5	110580.254	88500.068	58.912

4 IP 4				Y 1.74327			
K No.	1	2	LC	K No.	1	2	LC
IA	32-33-18.08		CL	58.18134			
R	60.00000		TC	30.17372		30.17372	
L	25.09067	25.09067	Sp	25.04195		25.04195	
ΔR	0.43650	0.43650	W	17.64865			
XW	12.52707	12.52707	A	38.80000		38.80000	
X	24.98120	24.98120					

工事名	R6徳土 国道438号 佐・下 歩道工事 (担い手確保型)		
路線名等	国道438号		
工事箇所	名東郡佐那河内村下字西ノハナ		
図面名	平面図		
縮尺	1:250	図面番号	1 / 12
会社名			
事業者名	徳島県東部県土整備局(徳島庁舎)		