


地積測量図

番 88-1、88-5


土地の所在 吉野川市鴨島町鴨島字殿郷

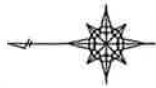

3/4

求積表

地番 NO	④ 88-1 Xn	Yn	Yn+1-Yn-1	Xn - (Yn+1-Yn-1)
701	118593.234	79088.429	-31.501	-3735805.46234
702	118569.179	79090.171	3.177	376694.281683
703	118549.265	79091.606	2.350	278590.772750
704	118536.592	79092.521	2.932	347549.297744
705	118508.418	79094.538	2.284	270673.226772
706	118504.780	79094.805	1.922	227766.187160
707	118503.261	79096.460	4.795	568223.136495
708	118503.374	79099.500	3.186	377551.749564
709	118503.330	79099.646	12.305	1458183.479650
710	118503.601	79111.905	18.426	2183547.352026
711	118503.718	79118.072	11.803	1398699.383554
712	118503.069	79123.708	10.539	1248912.275391
713	118503.954	79128.611	12.903	1529056.518462
714	118504.055	79136.611	12.911	1530005.854105
715	118504.121	79141.522	38.873	4606610.695633
716	118504.814	79175.484	54.875	6502351.666250
717	118506.192	79196.397	21.438	2540514.306096
718	118505.208	79196.922	3.412	404333.769696
518	118508.359	79199.809	2.424	247264.262216
517	118514.617	79199.346	-1.767	-209415.328239
516	118532.563	79198.042	-2.536	-300598.579768
515	118549.637	79196.810	-3.405	-403780.063622
514	118578.913	79194.636	-2.983	-354906.686609
513	118590.129	79193.817	-0.903	-107086.886487
512	118591.413	79193.733	-0.517	-61311.760621
511	118597.876	79193.300	-0.522	-61908.091272
803	118599.263	79193.211	-71.628	-8495028.010164
727	118595.224	79121.672	-104.782	-12426644.761168
合計				9675.114485
合計面積				9675.71 m ²

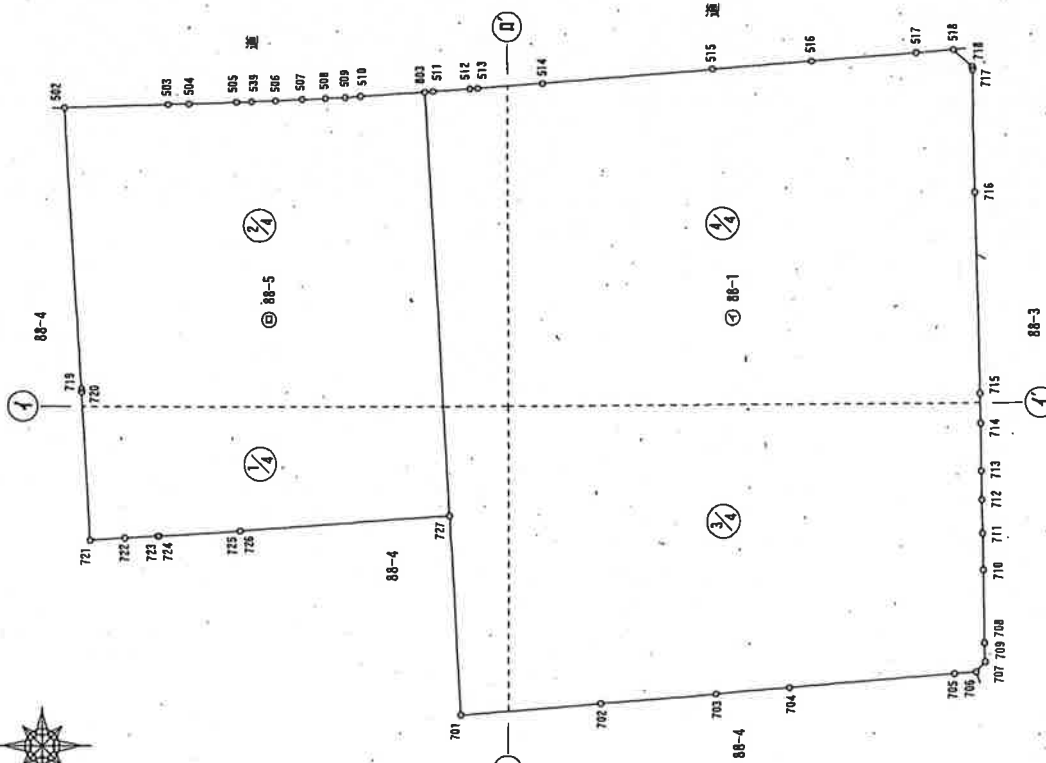

申請人 徳島県知事 飯泉嘉門

縮尺 1/1000

作成者 公益社団法人徳島県公共嘱托登記士 土地家屋調査士 社員 田村 一

土地家屋調査士協会 (平成26年12月19日作成)

地積測量図

番 88-1、88-5

土地の所在 吉野川市鴨島町鴨島字殿郷

4/4

地番	㊦ 88-5		$Y_{n+1}-Y_n-1$	$X_n - (Y_{n+1}-Y_n-1)$
510	118610.464	79192.493	-0.865	-102598.051360
509	118613.136	79192.346	-0.299	-35465.327664
508	118616.547	79192.194	-0.338	-40092.392866
507	118620.602	79192.008	-0.409	-48515.826218
506	118625.229	79191.785	-0.386	-45789.334920
505	118631.936	79191.520	-0.403	-31436.781195
504	118640.036	79191.219	-0.425	-47808.870208
503	118643.637	79191.095	-0.692	-82101.396804
502	118651.144	79190.527	-48.181	-5717212.570664
719	118658.456	79142.914	-48.091	-5705403.807496
720	118658.417	79142.436	-25.304	-3002532.887768
721	118657.003	79117.610	-24.452	-2901401.037356
722	118651.155	79117.984	0.708	84005.017740
723	118645.550	79118.318	0.342	40576.778100
724	118645.335	79118.326	0.860	102034.988100
725	118631.533	79119.178	0.885	105107.538238
726	118631.535	79119.212	2.484	295867.048290
727	118595.224	79121.672	73.999	-875927.980776
803	118599.263	79133.211	70.821	8399318.404923
合計面積				-8942.048072
合計面積				4471.020360
合計面積				4471.02
合計面積				m ²

合計面積 14146.7384845 m²

地番	面積
㊦ 88-1	5675.714485 m ²
㊦ 88-5	4471.0240360 m ²


参照点	名称	X座標	Y座標
T1	通路壁天端・真鍮板	118546.277	79207.093
T3	側溝壁天端・真鍮板	118653.418	79200.734

測量年月日	平成26年12月4日
図録系	N系

	T1	T3
502	116.06	12.80
503	98.67	13.73
504	95.09	16.42
505	87.06	23.37
506	80.41	29.58
507	75.84	33.96
508	71.83	37.85
509	68.47	41.15
510	65.83	43.74
511	53.41	56.04
512	47.07	62.40
513	45.82	63.57
514	34.93	74.75
515	10.82	103.86
516	16.43	120.88
517	32.59	138.81
518	38.61	145.06
539	84.51	25.72
540	85.03	26.77
541	87.55	24.48
701	127.62	127.41
702	119.14	139.00
703	115.53	150.85
704	114.98	159.24


	T1	T3
705	118.75	179.73
706	119.71	182.52
707	118.70	182.81
708	115.74	180.95
709	115.71	180.96
710	104.32	174.17
711	98.67	171.01
712	93.55	168.22
713	89.17	165.96
714	82.16	162.55
715	77.95	160.61
716	52.14	150.73
717	42.45	148.29
718	42.31	148.26
719	129.24	58.04
720	129.44	58.51
721	142.36	83.20
722	137.62	82.78
723	133.18	82.79
724	133.01	82.80
725	122.46	84.44
726	122.44	84.41
727	98.45	98.17
803	54.77	54.68

参照点・T1

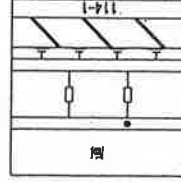

側溝壁天端・真鍮板

参照点・T3

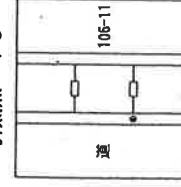

側溝壁天端・金属板

作成者

公益社団法人徳島県公共嘱託登記士
土地家屋調査士 社員 田村 一

土地家屋調査士協会

(平成26年12月19日作成)

申請人

徳島県知事 飯泉嘉門

縮尺

1