
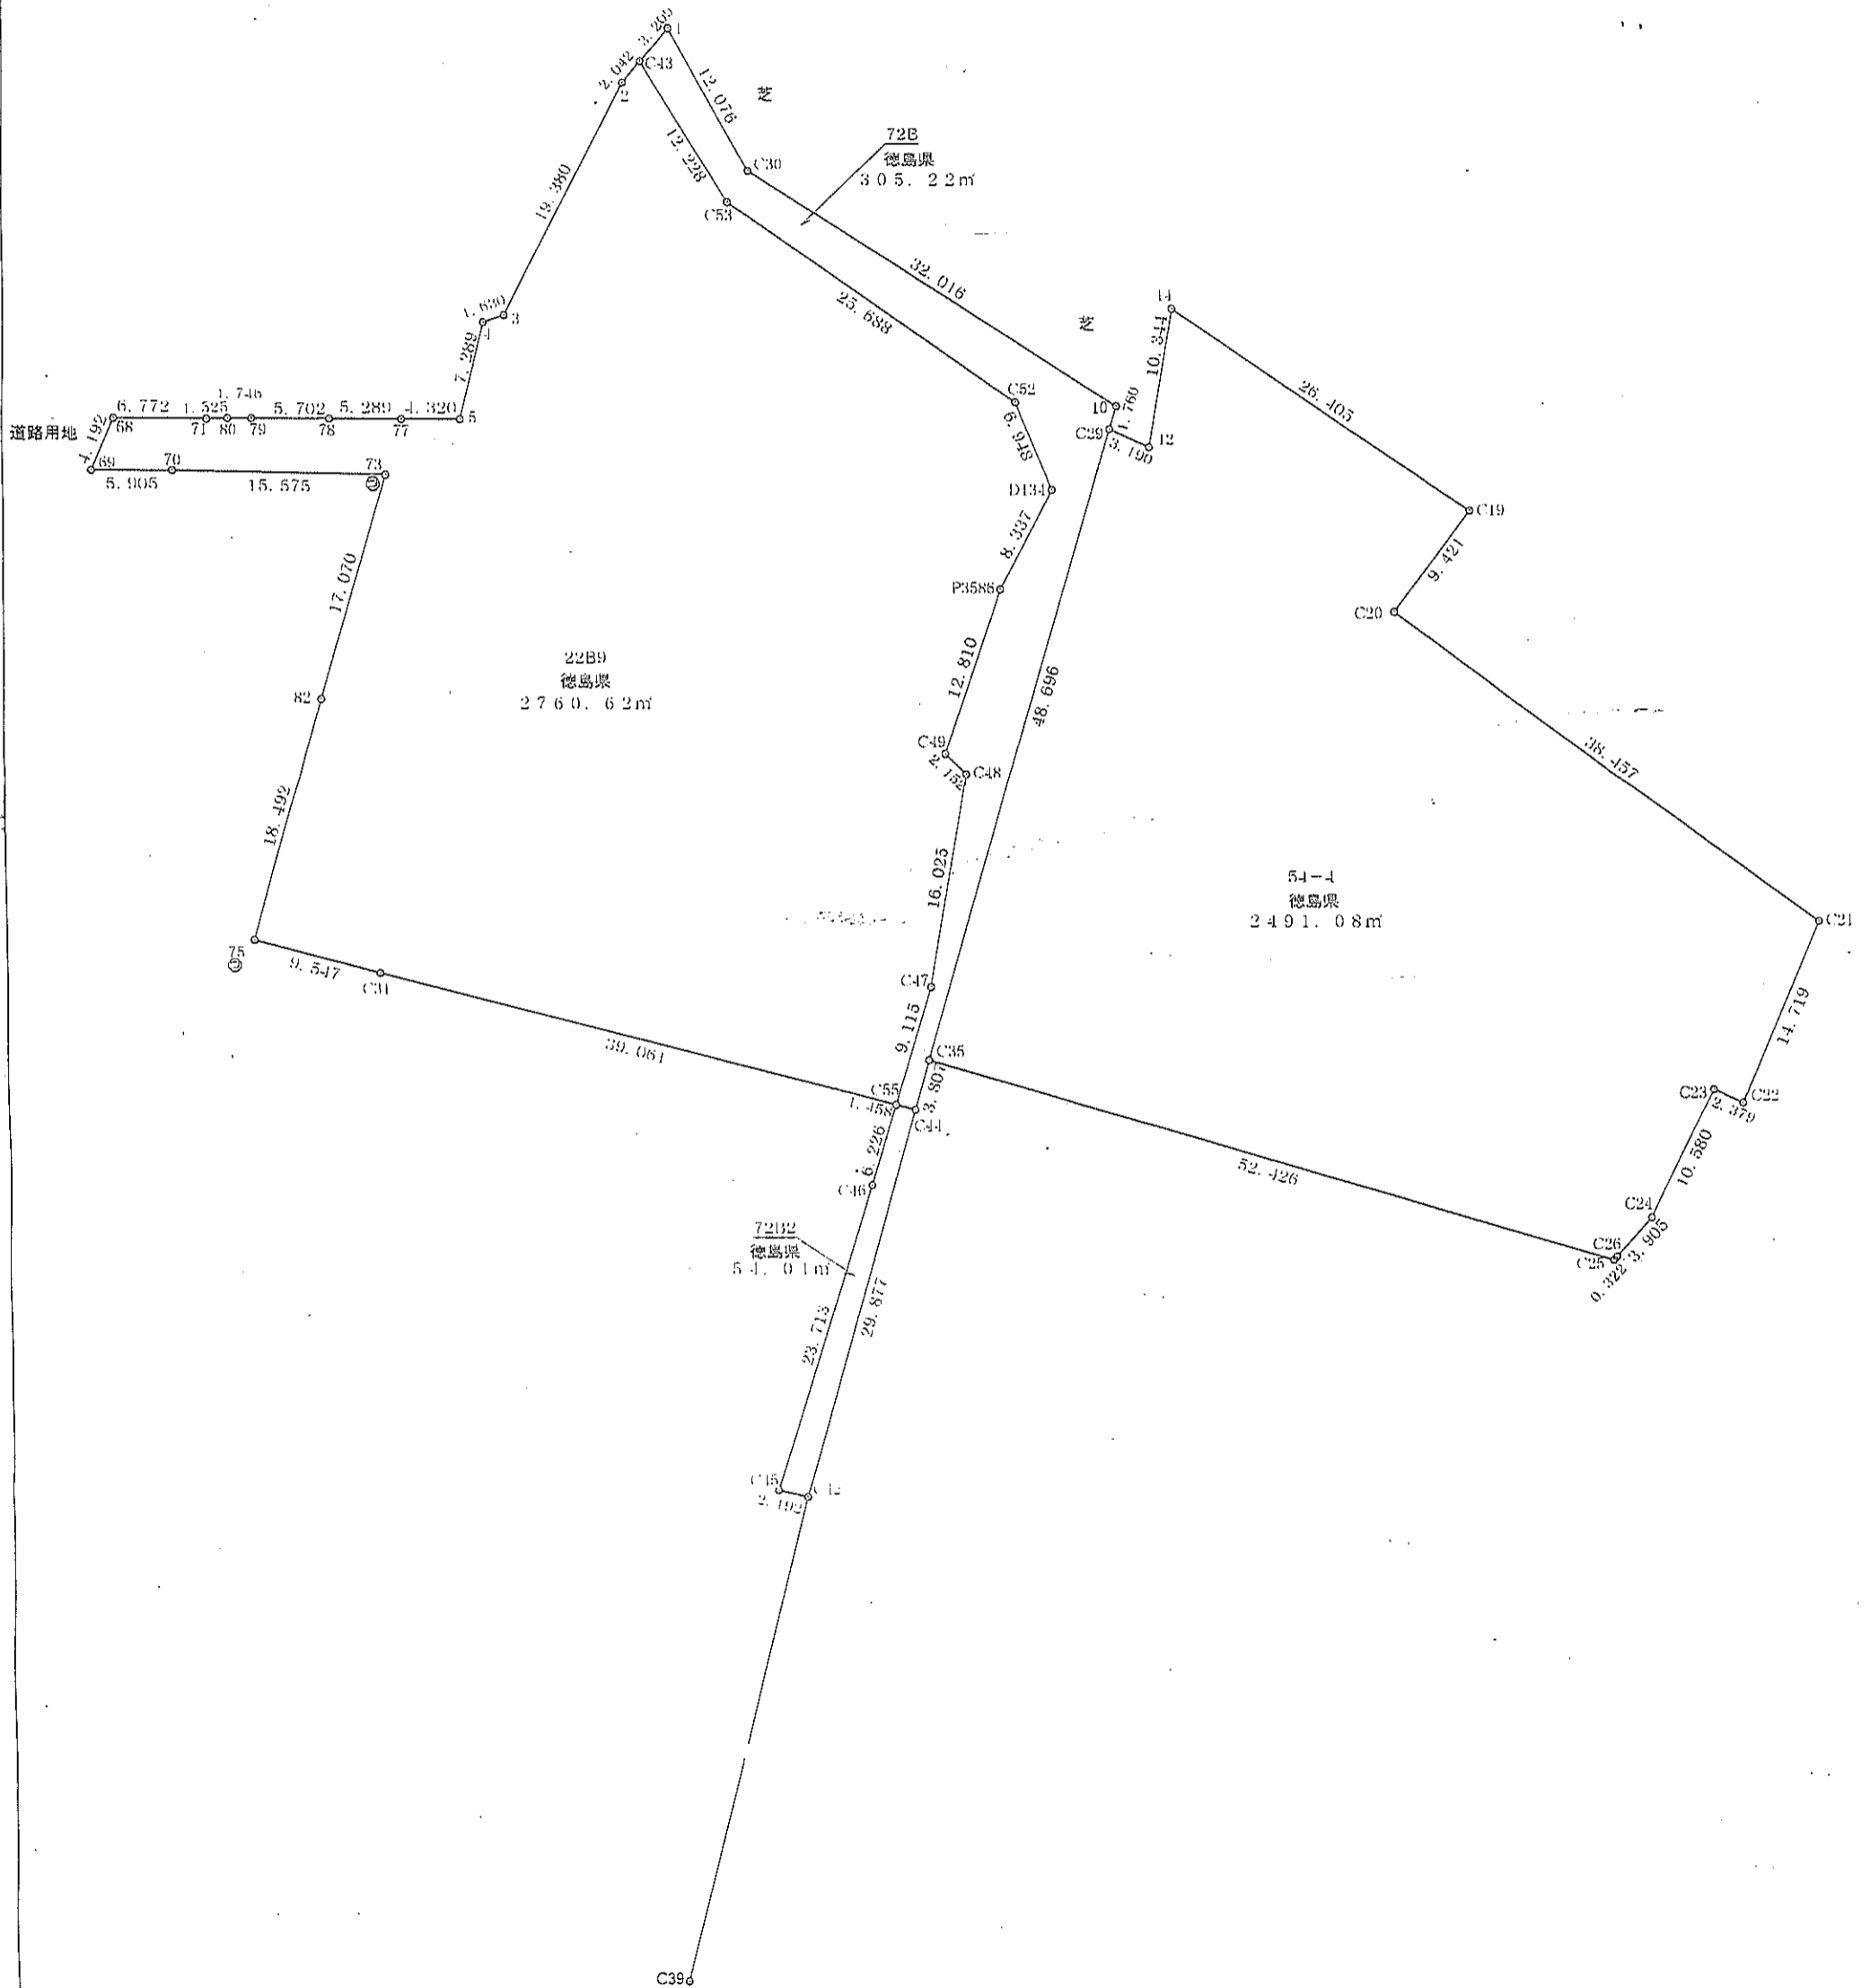


別添資料A

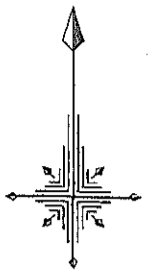

求積表

地番	54-4			
NO	X_n	Y_n	$Y_{n+1} - Y_{n-1}$	$X_n \cdot (Y_{n+1} - Y_{n-1})$
12	118414.107	98231.584	-4.590	-543520.751130
C29	118415.442	98228.687	-16.672	-1974222.249024
C35	118368.735	98214.912	36.501	4320577.196235
C25	118353.875	98265.188	50.492	5975923.856500
C26	118354.114	98265.404	2.833	335297.204962
C24	118357.012	98268.021	7.230	855721.196760
C23	118366.533	98272.634	6.778	802288.360674
C22	118365.547	98274.799	7.809	924316.556523
C21	118379.141	98280.443	-25.266	-2990967.376506
C20	118402.021	98249.533	-25.264	-2991308.658544
C19	118409.563	98255.179	-16.256	-1924865.856128
14	118424.312	98233.277	-23.595	-2794221.641640
			合計	-4982.161318
			合計面積	2491.0806590
			地積	2491.08 ㎡