

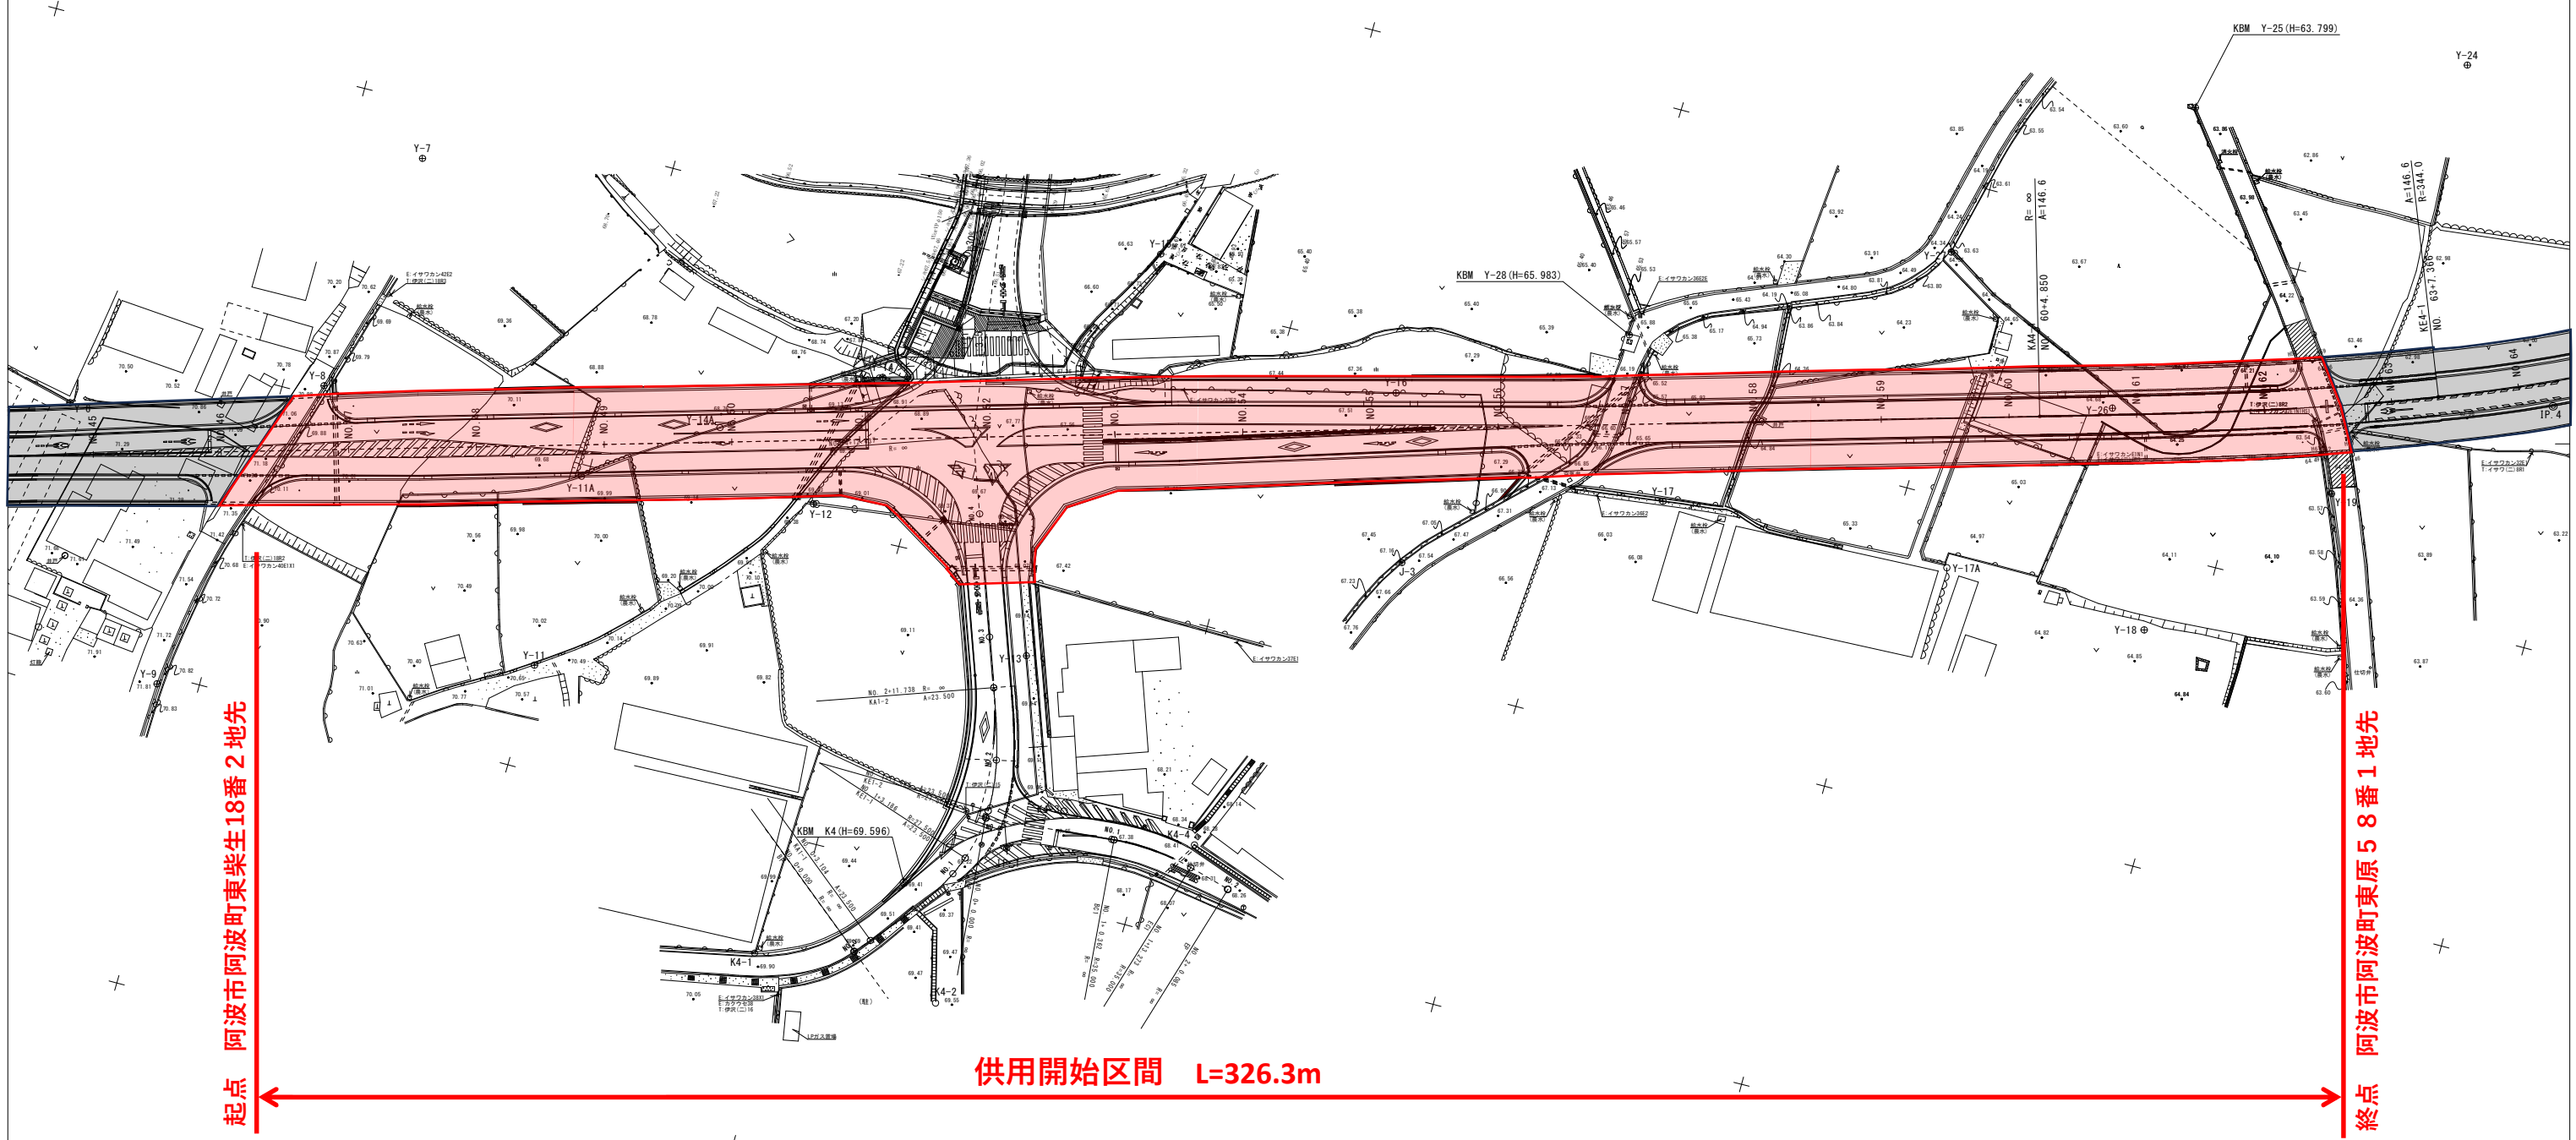



平面図 S=1:500

凡 例	区域
	今回供用部分
	既供用部分

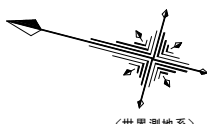

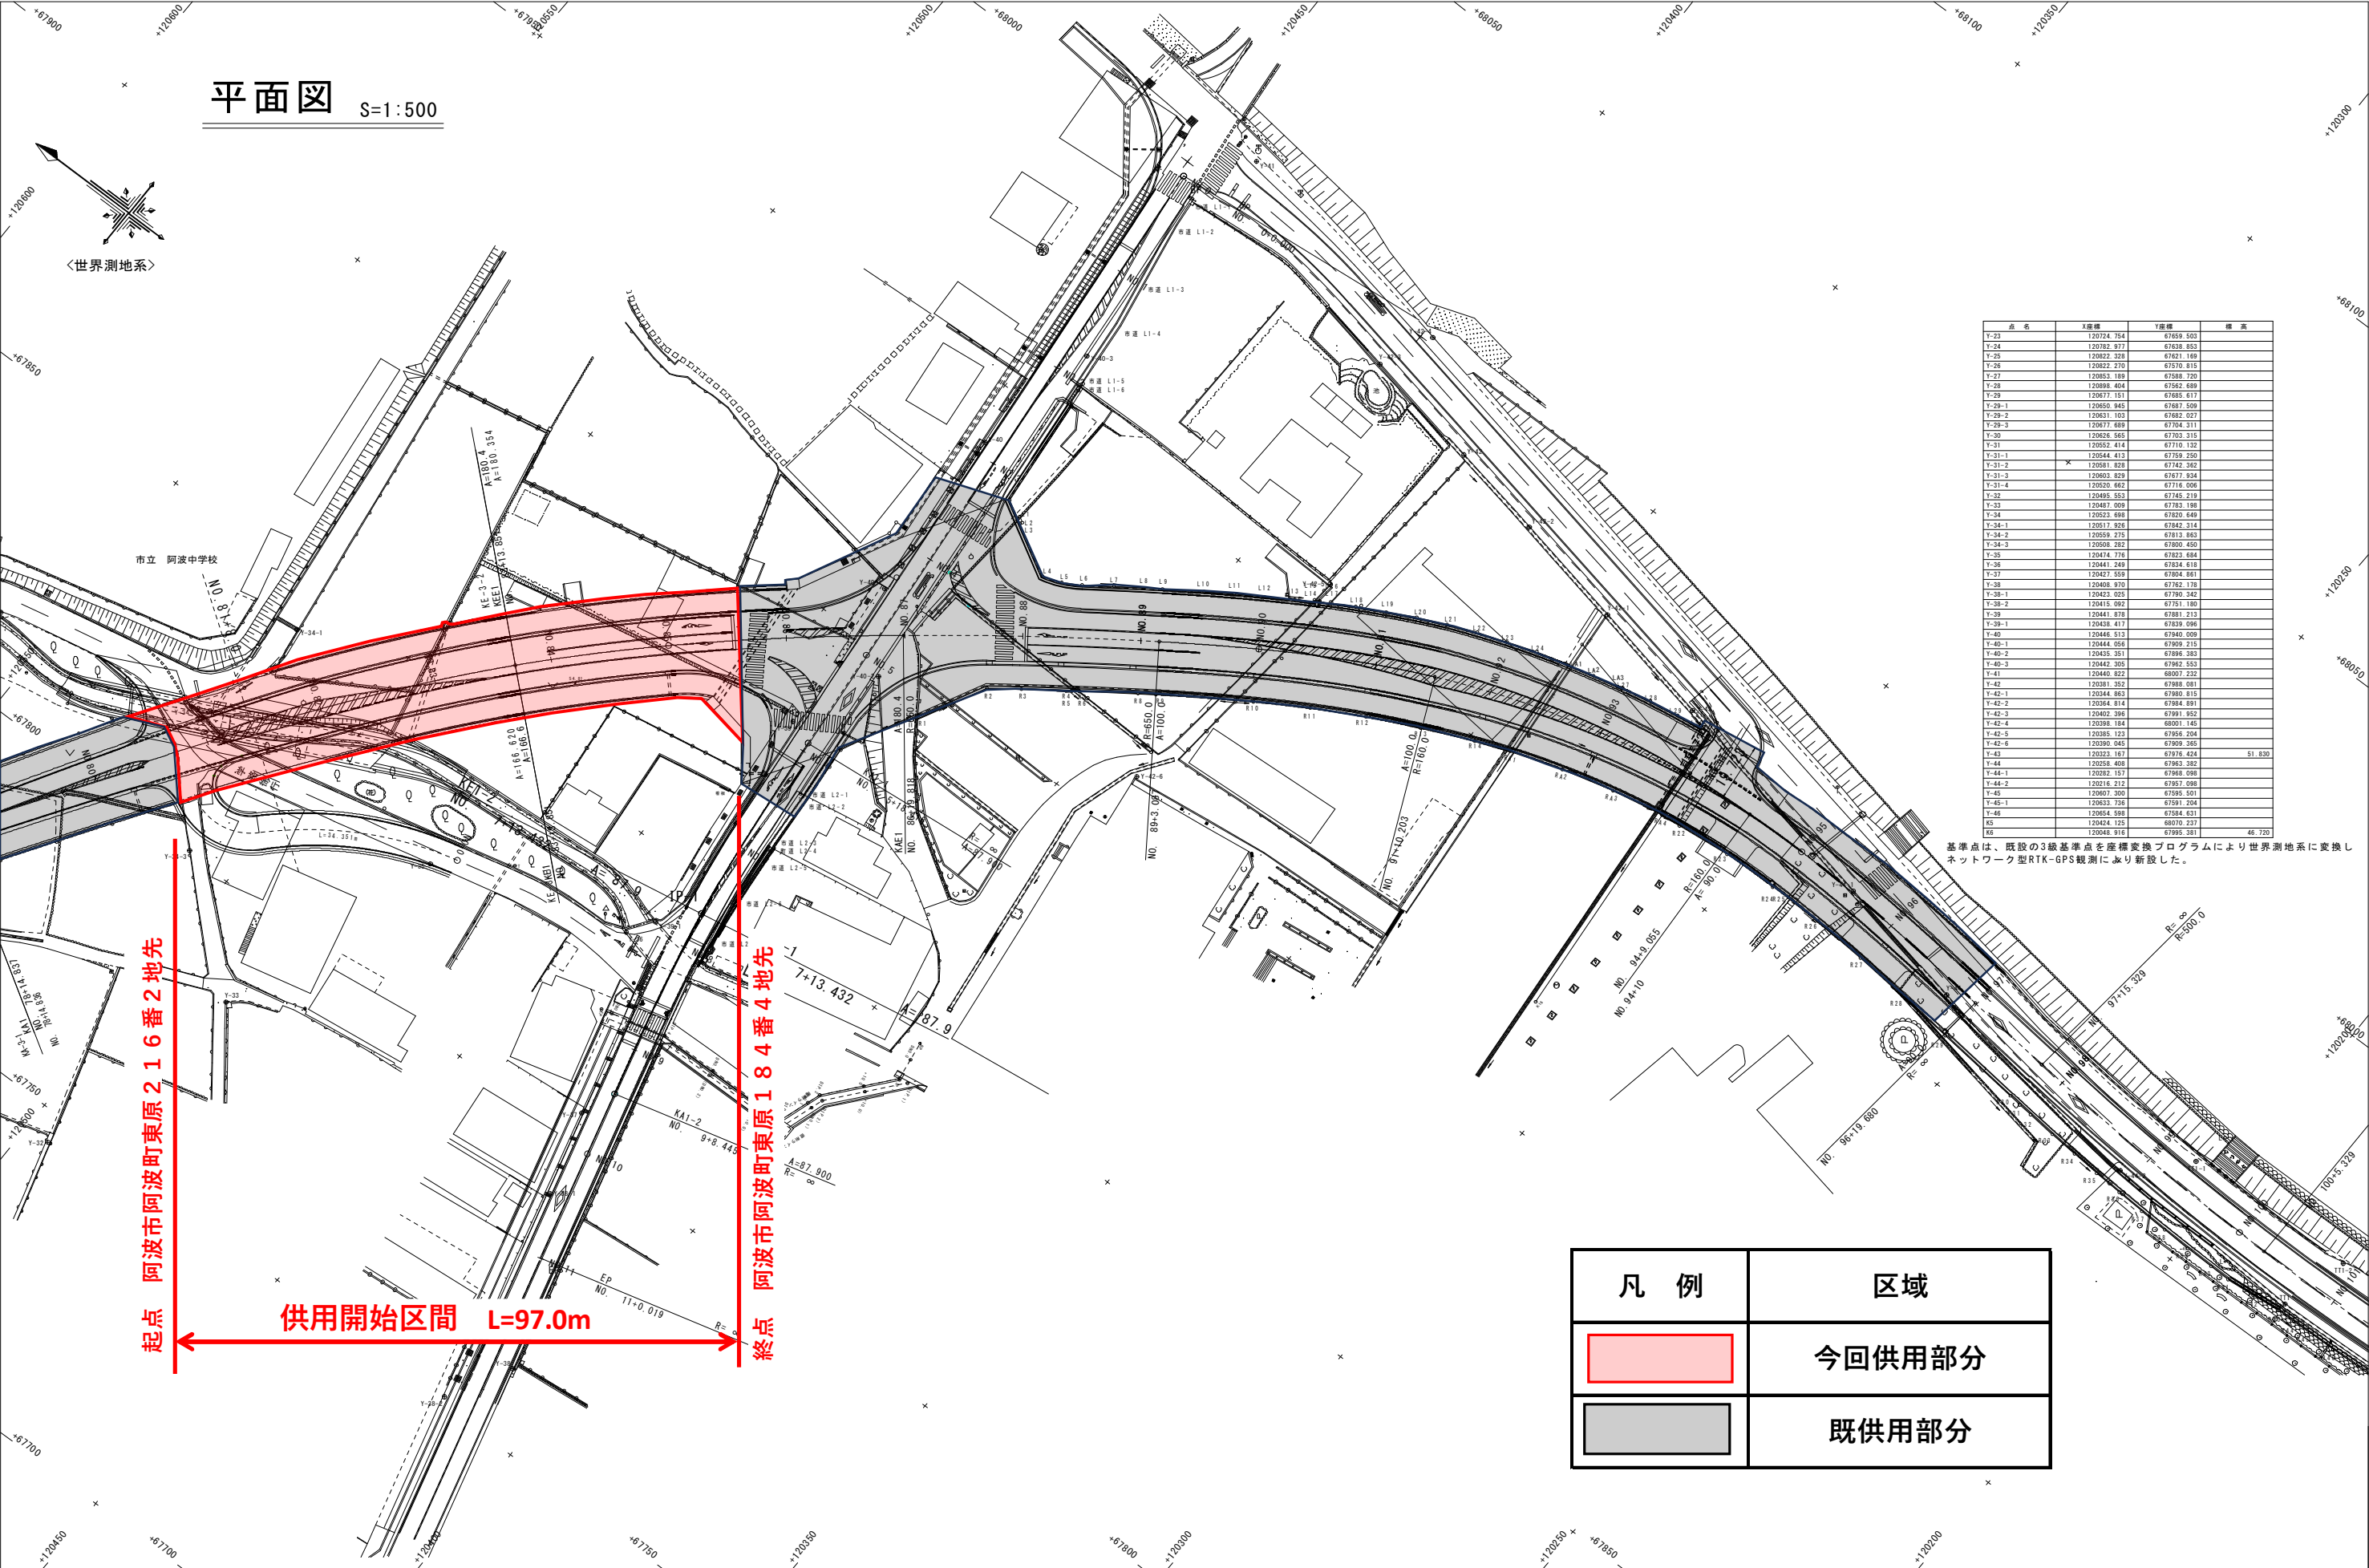

平面図 S=1:500

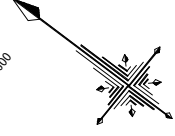

点 名	X座標	Y座標	標 高
Y-23	120724.754	67659.503	
Y-24	120782.977	67639.853	
Y-25	120822.378	67621.149	
Y-26	120822.270	67570.815	
Y-27	120853.189	67588.720	
Y-28	120896.404	67562.689	
Y-29	120877.151	67585.617	
Y-29-1	120850.945	67687.509	
Y-29-2	120831.103	67682.027	
Y-29-3	120877.889	67704.317	
Y-30	120826.565	67703.315	
Y-31	120852.414	67710.132	
Y-31-1	120844.413	67739.280	
Y-31-2	120881.018	67742.382	
Y-31-3	120803.829	67677.924	
Y-31-4	120520.682	67716.006	
Y-32	120485.553	67745.219	
Y-33	120487.009	67783.198	
Y-34	120523.698	67820.649	
Y-34-1	120517.926	67842.314	
Y-34-2	120559.275	67813.863	
Y-34-3	120508.282	67800.450	
Y-35	120474.776	67823.684	
Y-36	120441.249	67834.618	
Y-37	120427.555	67804.851	
Y-38	120409.970	67767.178	
Y-38-1	120423.025	67780.342	
Y-38-2	120415.982	67751.180	
Y-39	120441.978	67881.213	
Y-39-1	120438.417	67839.096	
Y-40	120446.513	67840.009	
Y-40-1	120444.056	67809.215	
Y-40-2	120435.351	67896.383	
Y-40-3	120442.305	67962.553	
Y-41	120440.822	68007.232	
Y-42	120381.352	67988.081	
Y-42-1	120344.863	67980.615	
Y-42-2	120364.814	67984.891	
Y-42-3	120402.394	67991.925	
Y-42-4	120398.184	68001.145	
Y-42-5	120385.123	67956.204	
Y-42-6	120390.045	67909.385	
Y-43	120323.187	67916.424	
Y-44	120358.498	67963.385	
Y-44-1	120282.157	67968.088	
Y-44-2	120216.212	67957.088	
Y-45	120607.300	67965.501	
Y-45-1	120633.736	67991.204	
Y-46	120654.988	67984.631	
AS	120424.128	68076.237	
MS	120648.916	67995.381	
		46.730	

基準点は、既設の3級基準点を座標変換プログラムにより世界測地系に変換しネットワーク型RTK-GPS観測により新設した。

凡 例	区域
	今回供用部分
	既供用部分